


K. RAMAKRISHNAN COLLEGE OF ENGINEERING, (Autonomous), SAMAYAPURAM, TRICHY - 621 112

AICTE SPONSORED IDEA LAB

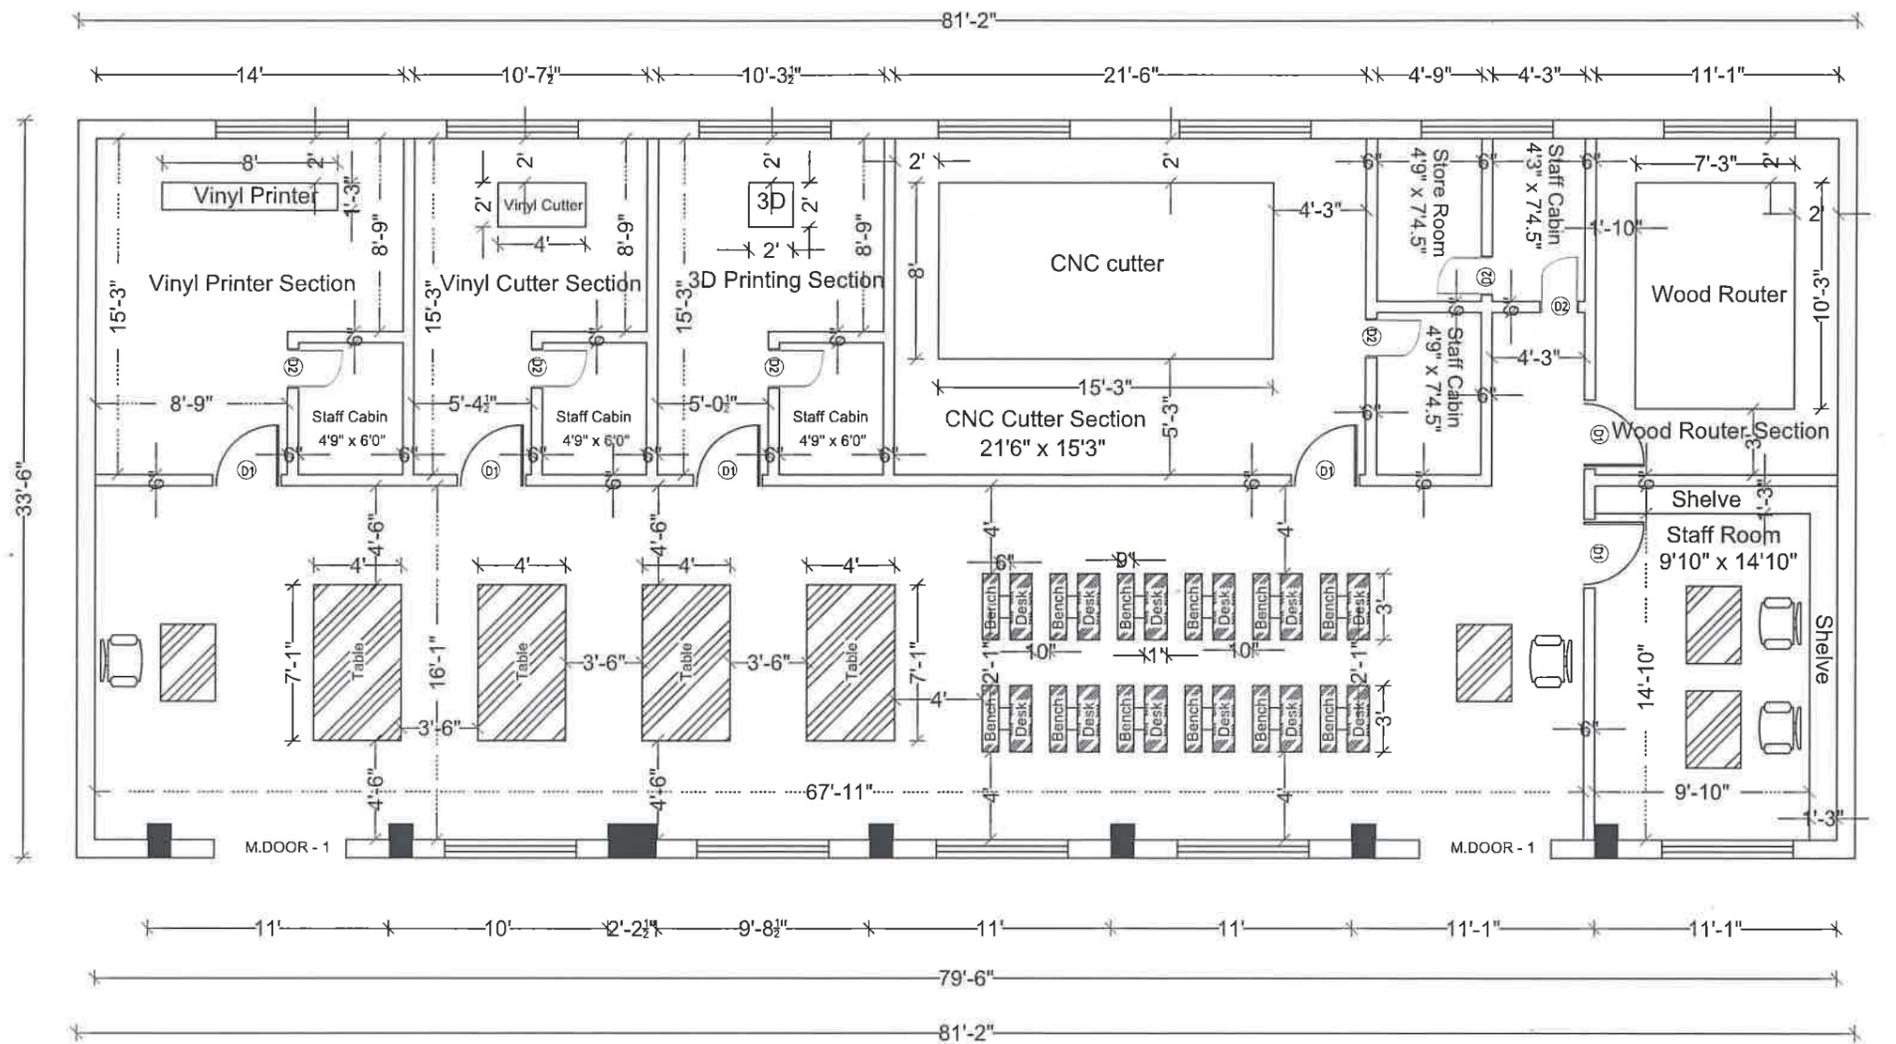

DETAILING OF PLAN LAYOUT

NAME OF THE PROJECT: AICTE IDEA LAB LAYOUT	
LOCATION: GROUND FLOOR K. RAMAKRISHNAN COLLEGE OF ENGINEERING (AUTONOMOUS) SAMAYAPURAM TIRUCHIRAPPALLI - 621 112	
Dwg. No : 06/08 Date : 04/08/25 Revision : 02	

DESCRIPTION OF IDEA LAB	
AICTE LAB ID	: IDEA202000205
CHIEF MENTOR	: Dr. D. SRINIVASAN
COORDINATOR	: Dr. S. TITUS
CO - COORDINATOR	: Mr. G. GABRIEL SANTHOSH KUMAR

- Note:
1. All dimensions are in foot & inches
  2. Total Area = 2530.75Sqft.
  3. No changes shall be made without consent of the Engineer

Planned & Drawn By :  
 Er. R. Karthikeyan M.E.  
 (Structural Engineer)  
 KR Construction, Engg. & Consultancy  
 Srirangam - Tiruchirappalli - 620 006

ENGINEER SIGNATURE:  
  
**KR Construction**  
**Prop. R. Karthikeyan, M.E.,**  
**No:11/32, Teppakulam 1st Street,**  
**Srirangam, Trichy - 620 006.**  
**Cont: 87543 71958**