


DETAILING OF LABORATORY RENOVATION WORK

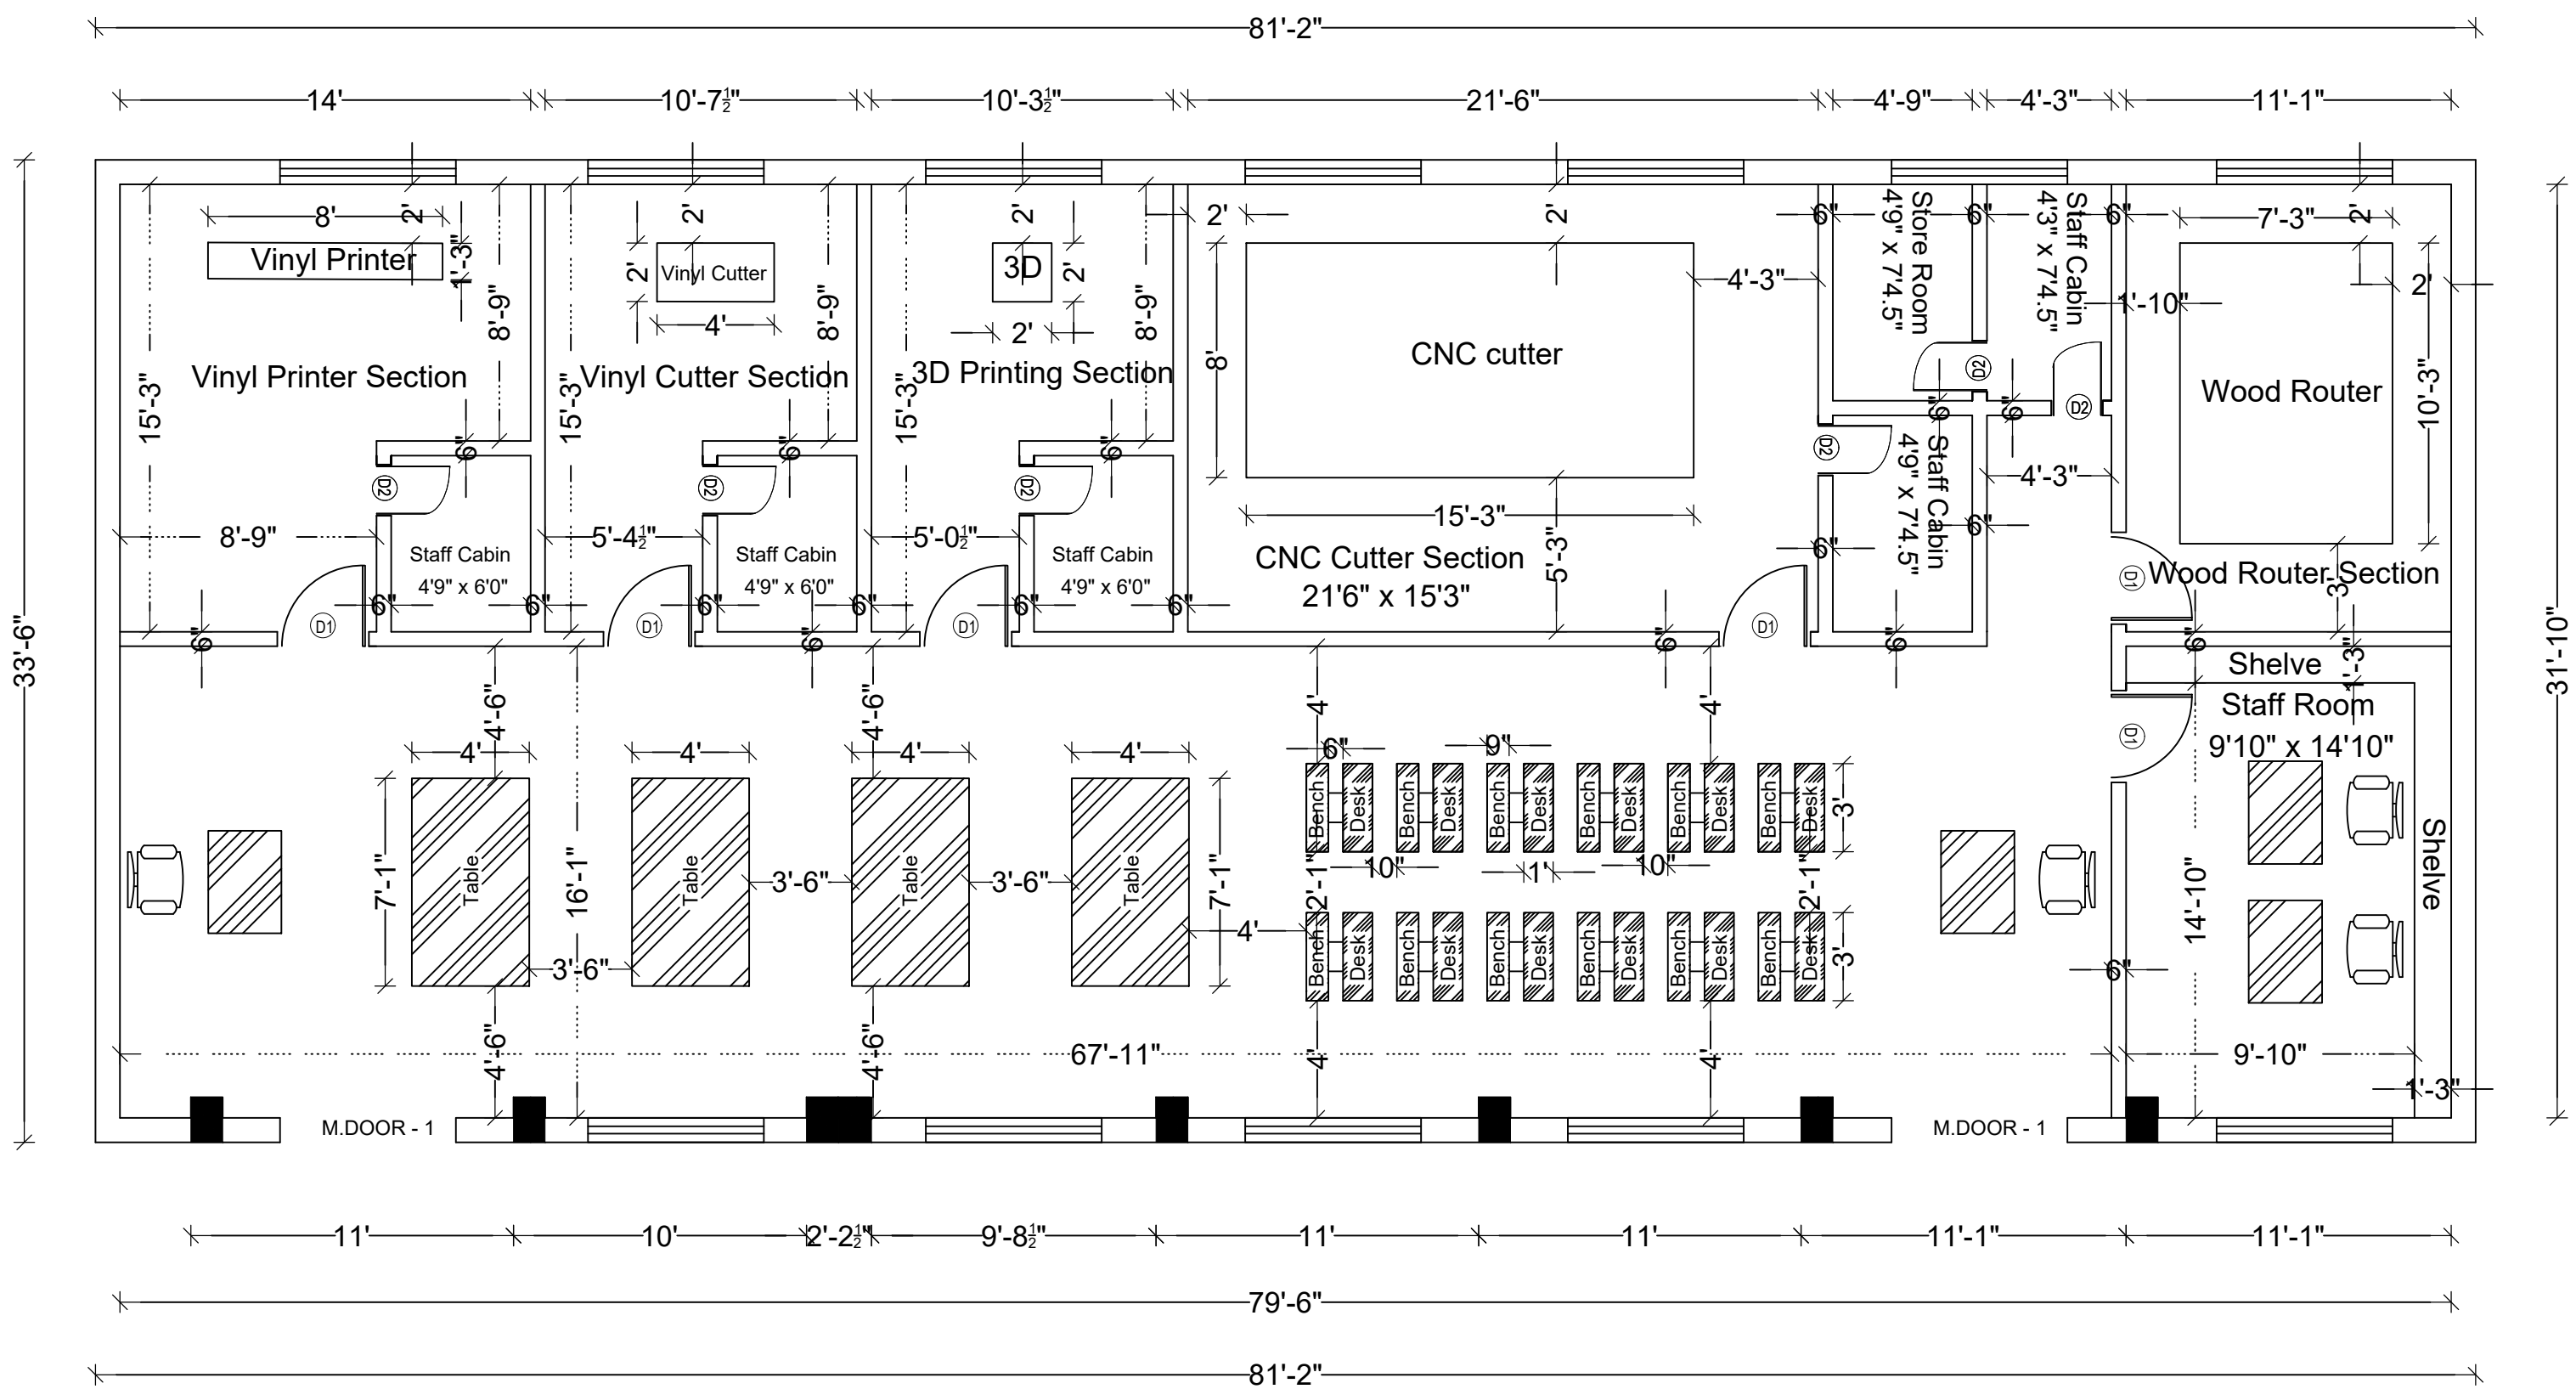

DETAILING OF PLAN LAYOUT

Name of the Project: Laboratory Renovation work		
Location: KRCE - Trichy		
Date	Description	
Project No : Dwg. No : Date : Revision :		Joineries
		M.Door : 7' 0" x 6' 0"
		Door 1 : 7' 0" x 3' 0"
		Door 2 : 7' 0" x 2' 6"
		Window : 5' 0" x 6' 0"
Note: 1. All dimensions are in foot & inches 2. Total Area = 2530.75Sqft. 3. No changes shall be made without concern of the Engineer		
Planned & Drawn By : Er. R. Karthikeyan M.E. (Structural Engineer) KR Construction - Trichy		
ENGINEER SIGNATURE:		